


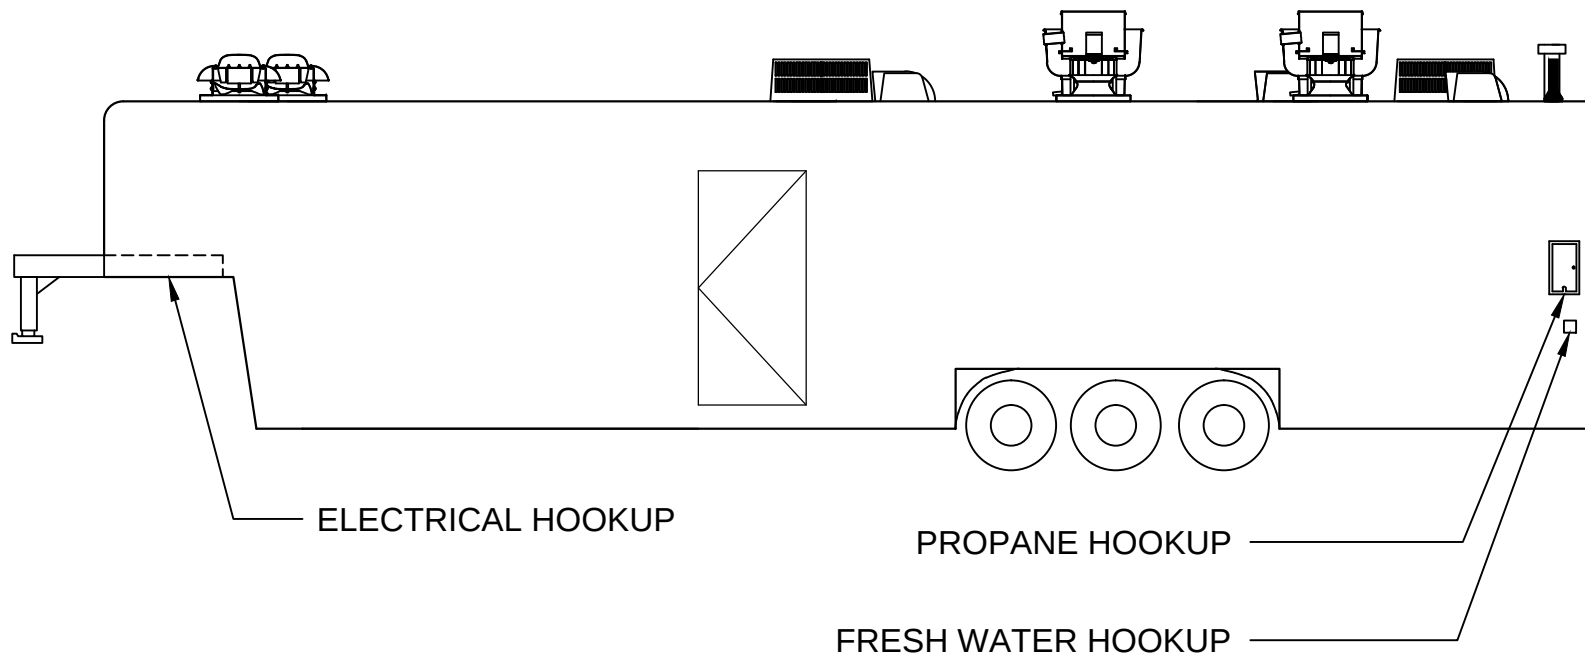


NOTES:

FRESH WATER HOOKUP
SIZE 3/4-8 MPT

PROPANE HOOKUP
Low Pressure Regulator

ELECTRICAL HOOKUP
240VAC/100A SPLITTER

 AMERICAN MOBILE KITCHENS	KITCHEN F44-71P		
	Exterior - Road Side		
	SIZE: ANSI A SCALE: 3/16" = 1'	DWG FILE: F44-71P NAME: HMCLAREN	REV. 1.0 SHEET: 1 of 12

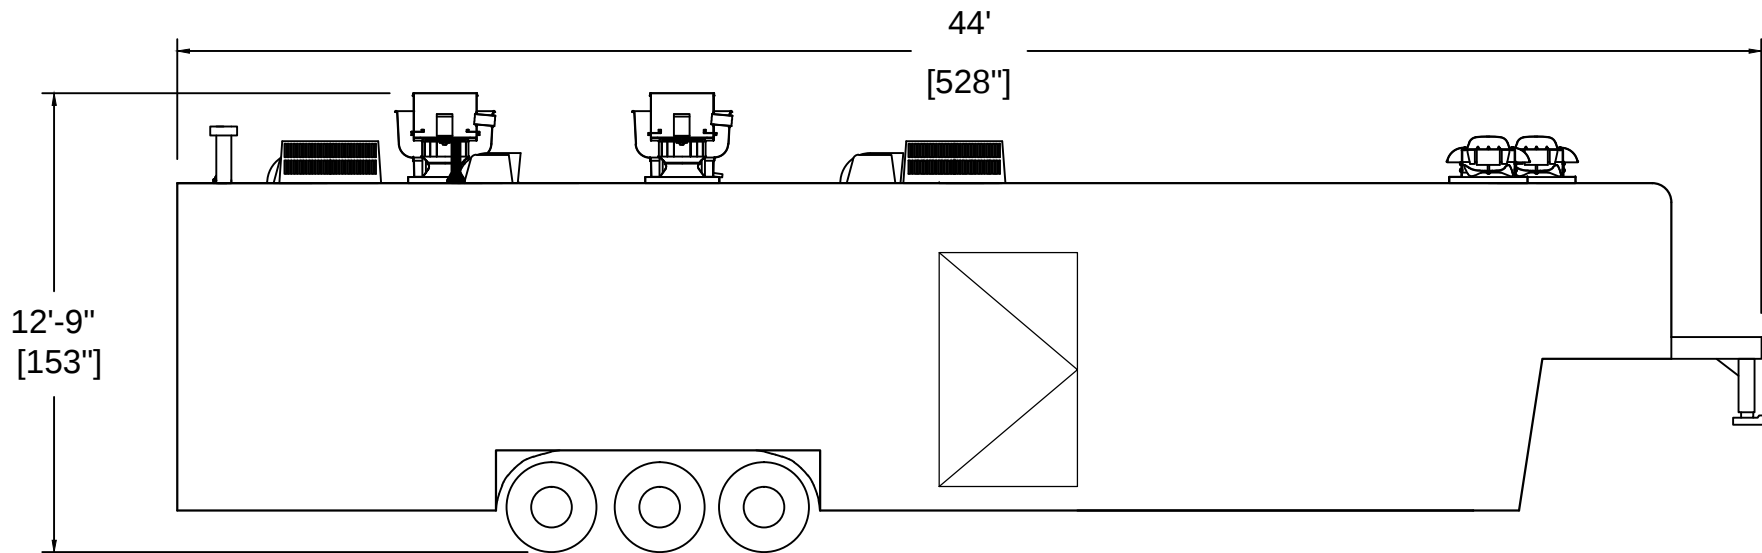

AMERICAN MOBILE KITCHENS

NOTES:

KITCHEN F44-7IP

Exterior - Curb Side

SIZE:
ANSI A


DWG
FILE: F44-7IP

REV.
1.0

SCALE:
3/16" = 1'

NAME: HMCLAREN

SHEET: 2 of 12

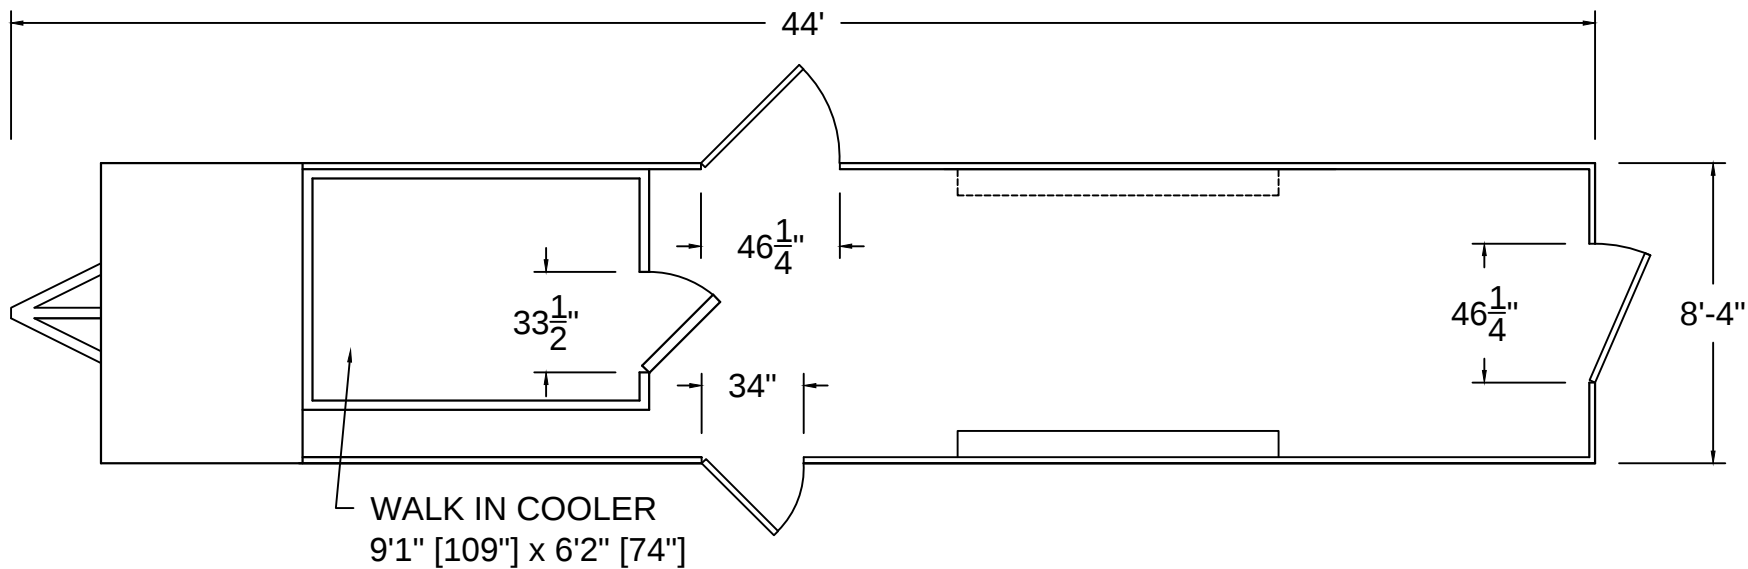

AMERICAN MOBILE KITCHENS

NOTES:

KITCHEN F44-71P

Dimensions

SIZE:
ANSI A


DWG
FILE: F44-71P

REV.
1.0

SCALE:
3/16" = 1'

NAME: HMCLAREN

SHEET: 3 of 12

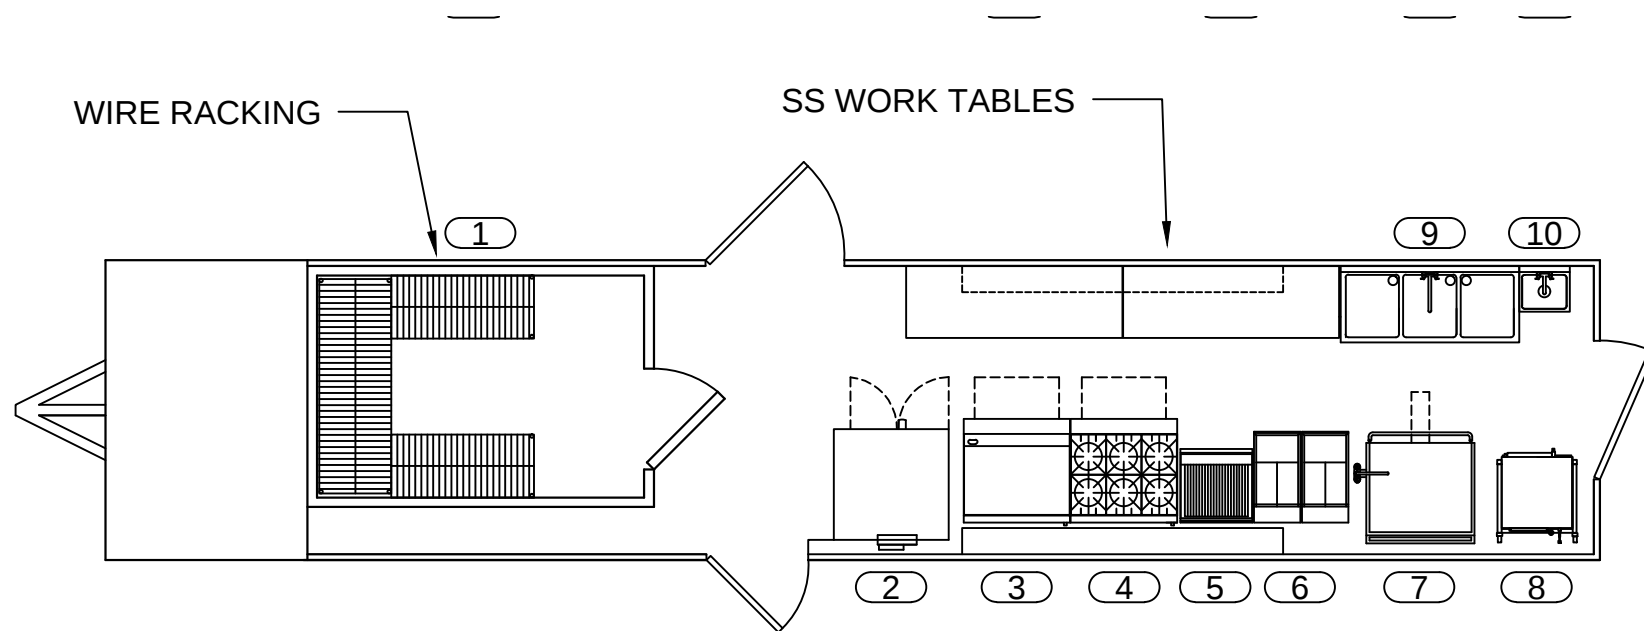

- ① WALK IN COOLER (109"X75")
- ② DOUBLE CONVECTIONS (BLODGETT SHO-100-G)
- ③ FLAT TOP (GARLAND G36-G36R)
- ④ 6 BURNER WITH OVEN (GARLAND G36-R)
- ⑤ BROILER (GARLAND GD-24RB)

- ⑥ [2] DEEP FRYER (PITCO 40C+)
- ⑦ TILT SKILLET (CLEVELAND RANGE SGL30TR)
- ⑧ STEAMER (ACCUTEMP %\$#%\$#%\$#)
- ⑨ KITCHEN SINK, 3-BASIN
- ⑩ HAND SINK



NOTES:

KITCHEN F44-71P

Equipment - Floor Plan

SIZE:
ANSI A


DWG
FILE: F44-71P

REV.
1.0

SCALE:
3/16" = 1'

NAME: HMCLAREN

SHEET: 4 of 12

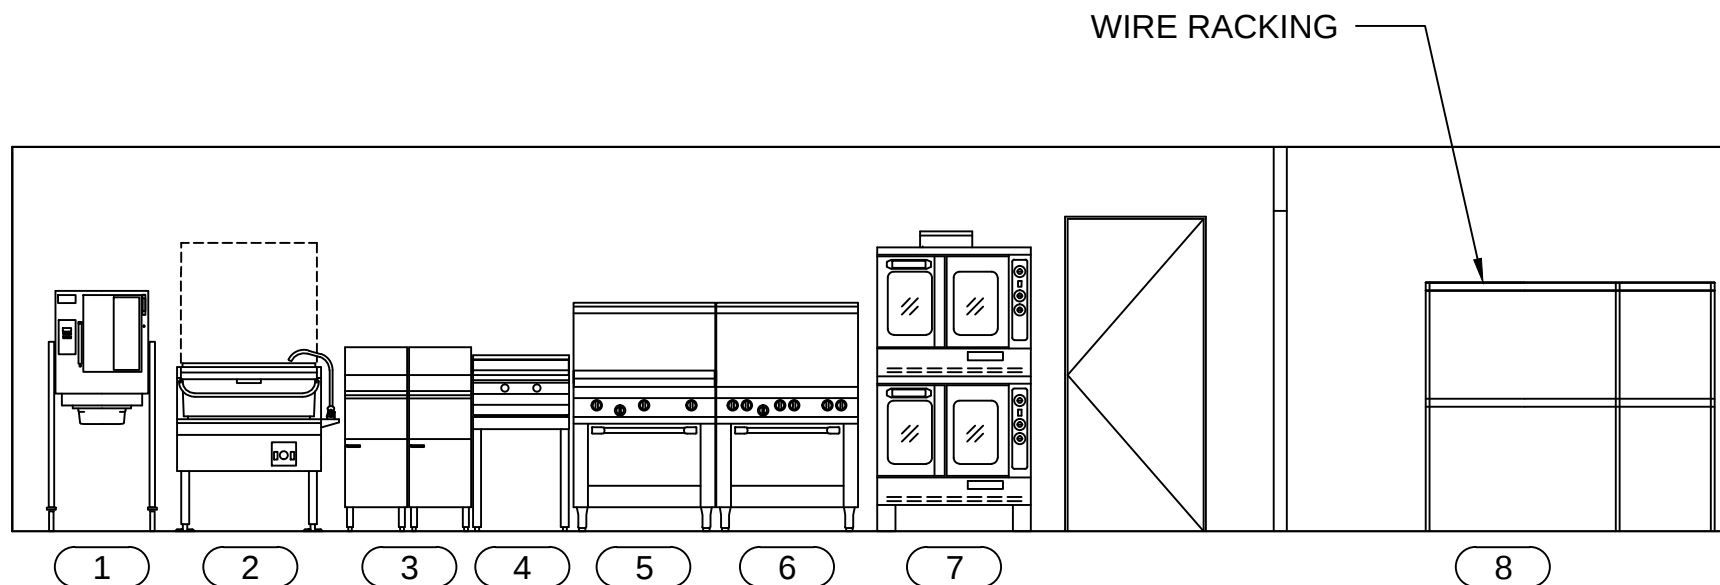

- | | |
|--|---|
| ① STEAMER (ACCUTEMP %&*\$#%) | ⑥ FLAT TOP (GARLAND G36-G36R) |
| ② TILT SKILLET (CLEVELAND RANGE SGL30TR) | ⑦ DOUBLE CONVECTIONS (BLODGETT SHO-100-G) |
| ③ [2] DEEP FRYER (PITCO 40C+) | ⑧ WALK IN COOLER |
| ④ BROILER (GARLAND GD-24RB) | |
| ⑤ 6 BURNER WITH OVEN (GARLAND G36-R) | |



AMERICAN MOBILE KITCHENS

NOTES:

KITCHEN F44-7IP

Equipment - Road Side

SIZE:
ANSI A


DWG
FILE: F44-7IP

REV.
1.0

SCALE:
1/4" = 1'

NAME: HMCLAREN

SHEET: 5 of 12

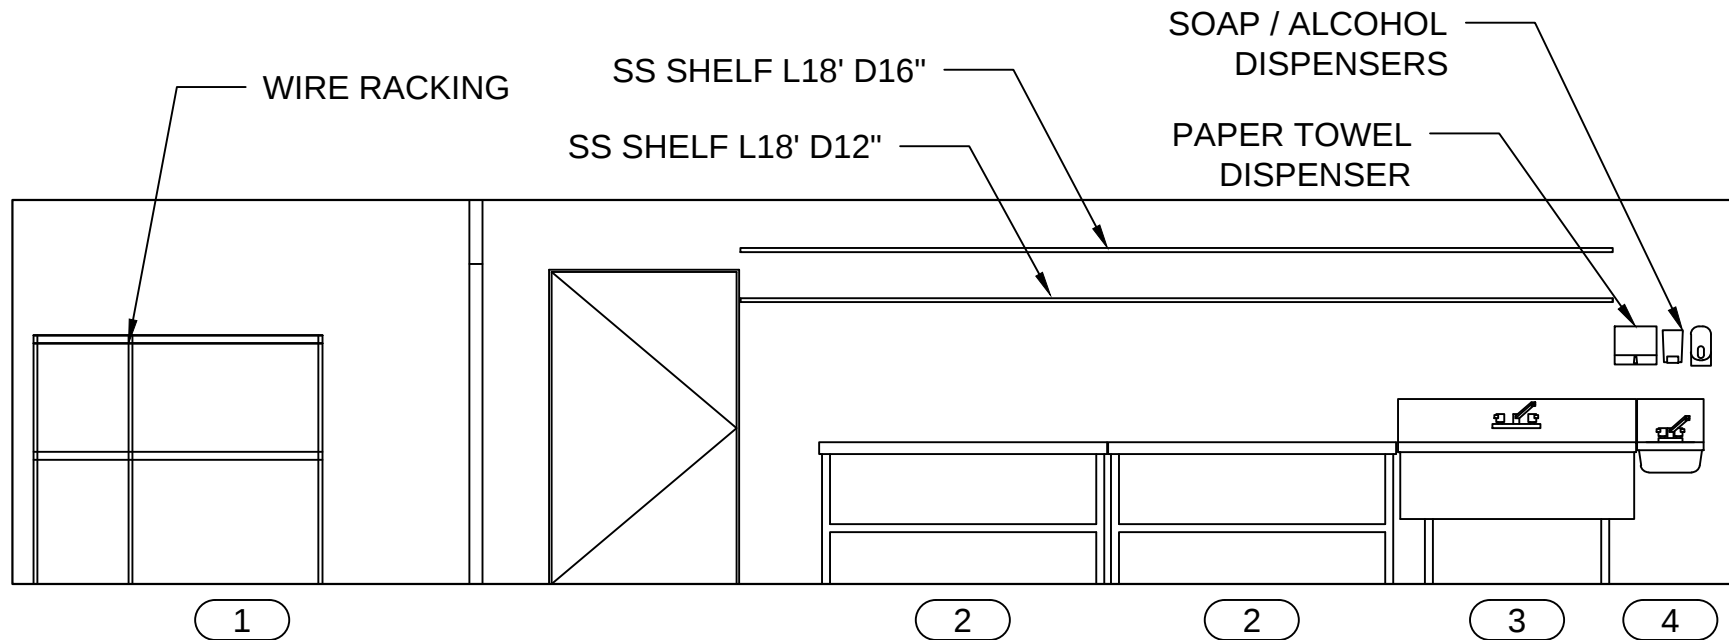

- ① WALK IN COOLER
- ② STAINLESS STEEL WORK TABLE
- ③ KITCHEN SINK, 3-BASIN
- ④ HAND SINK



AMERICAN MOBILE KITCHENS

NOTES:

KITCHEN F44-71P

Equipment - Curb Side

SIZE:
ANSI A


DWG
FILE: F44-71P

REV.
1.0

SCALE:
1/4" = 1'

NAME: HMCLAREN

SHEET: 6 of 12

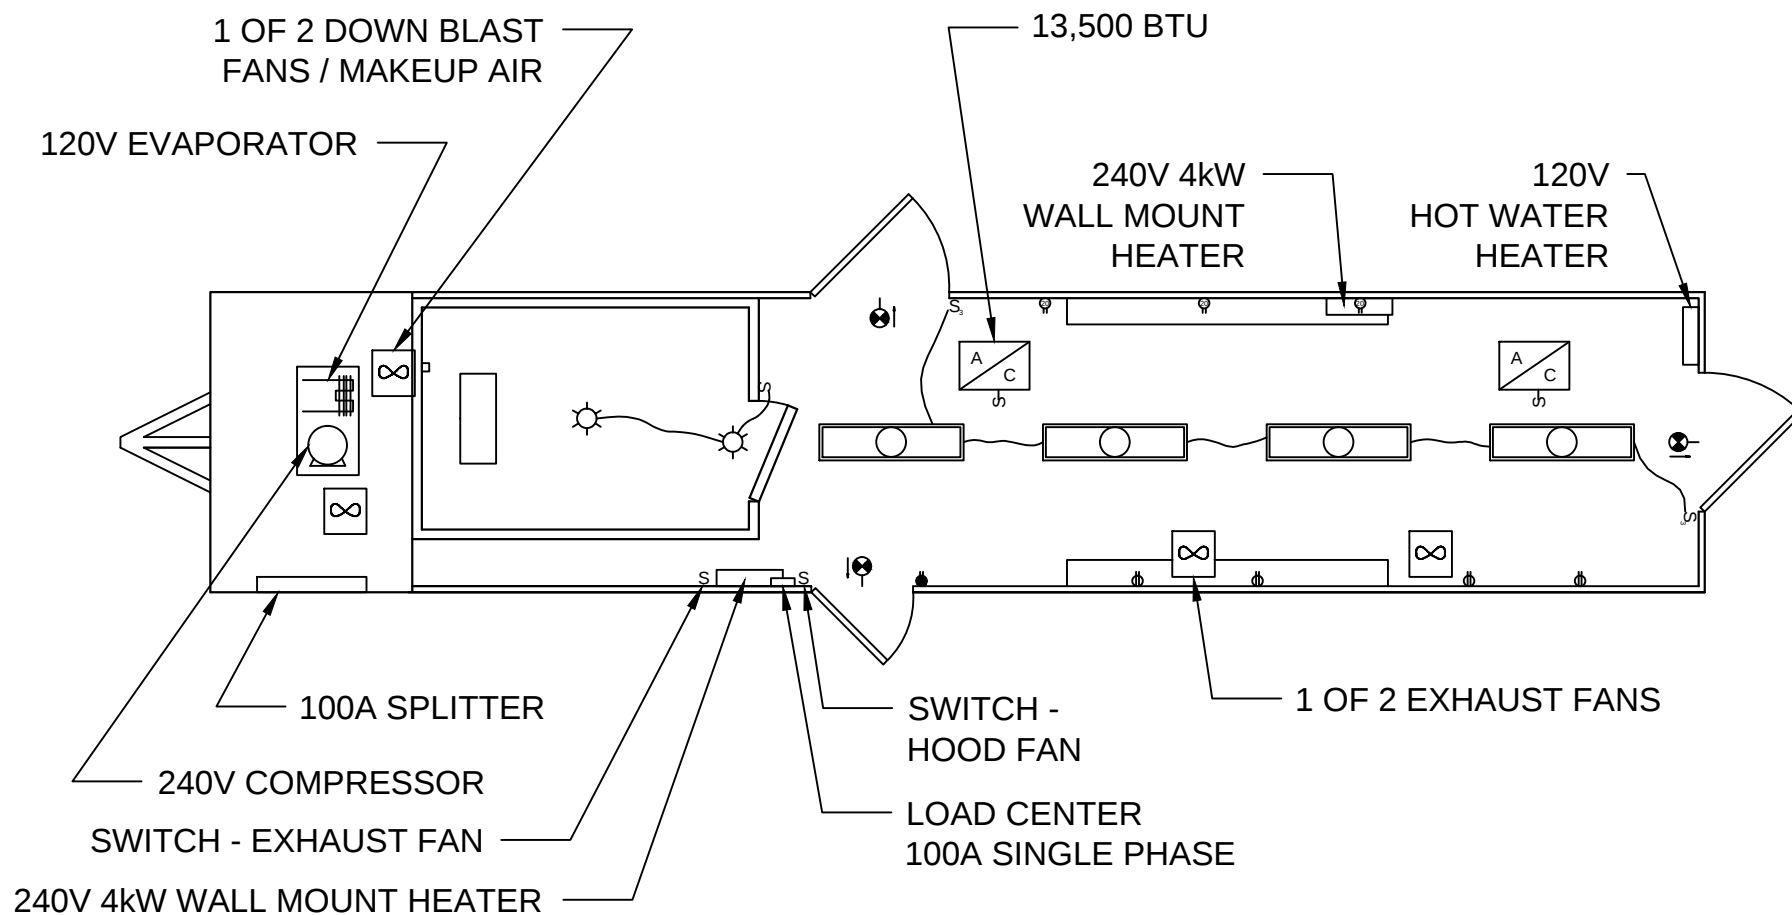

-  15A DUPLEX RECEPTACLE
-  15A SPLIT RECEPTACLE
-  20A DUPLEX RECEPTACLE
-  4' FLUORESCENT LIGHTS
-  SWITCH / 3-WAY SWITCH
-  ROOFTOP A/C UNIT
-  EXIT SIGN




AMERICAN MOBILE KITCHENS

KITCHEN F44-7IP

Floor Plan - Electrical


SIZE: ANSI A	DWG FILE: F44-7IP	REV. 1.0
SCALE: 3/16" = 1'	NAME: HMCLAREN	SHEET: 7 of 12

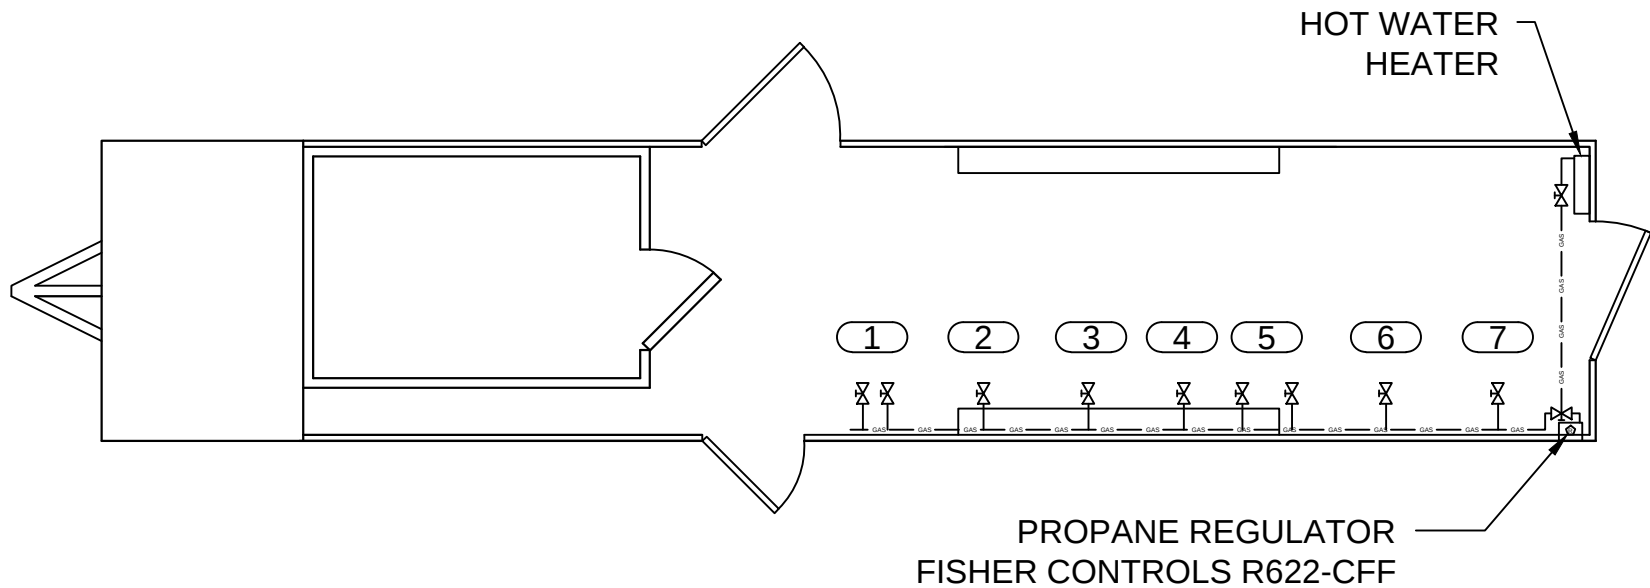

- 1 DOUBLE CONVECTIONS (BLODGETT SHO-100-G)
- 2 6 BURNER WITH OVEN (GARLAND G36-R)
- 3 FLAT TOP (GARLAND G36-G36R)
- 4 BROILER (GARLAND GD-24RB)

- 5 [2] DEEP FRYER (PITCO 40C+)
- 6 TILT SKILLET (CLEVELAND RANGE SGL30TR)
- 7 STEAMER (ACCUTEMP %\$#%\$#%\$#)


 AMERICAN MOBILE KITCHENS	KITCHEN F44-71P		
	Floor Plan - Propane		
	SIZE: ANSI A	DWG FILE: F44-71P	REV. 1.0
	SCALE: 3/16" = 1'	NAME: HMCLAREN	SHEET: 8 of 12

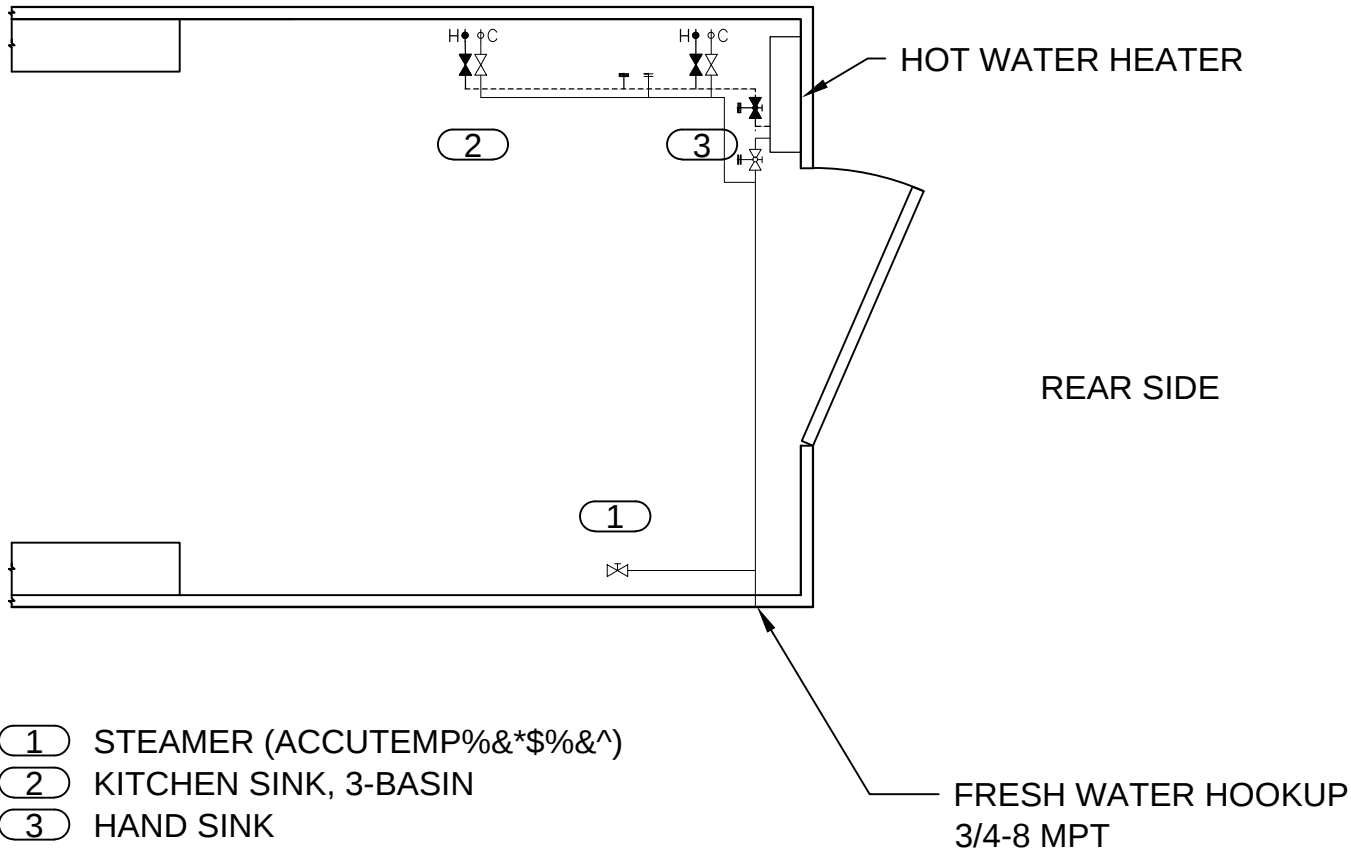


NOTES:

ON DEMAND HOT WATER HEATER
 PROPANE
 17,500 - 140,000 BTU
 120VAC, 60Hz

 AMERICAN MOBILE KITCHENS	KITCHEN F44-7IP		
	Flr.Plan - Water Supply		
	SIZE: ANSI A	DWG FILE: F44-7IP	REV. 1.0
	SCALE: 3/8" = 1'	NAME: HMCLAREN	SHEET: 9 of 12

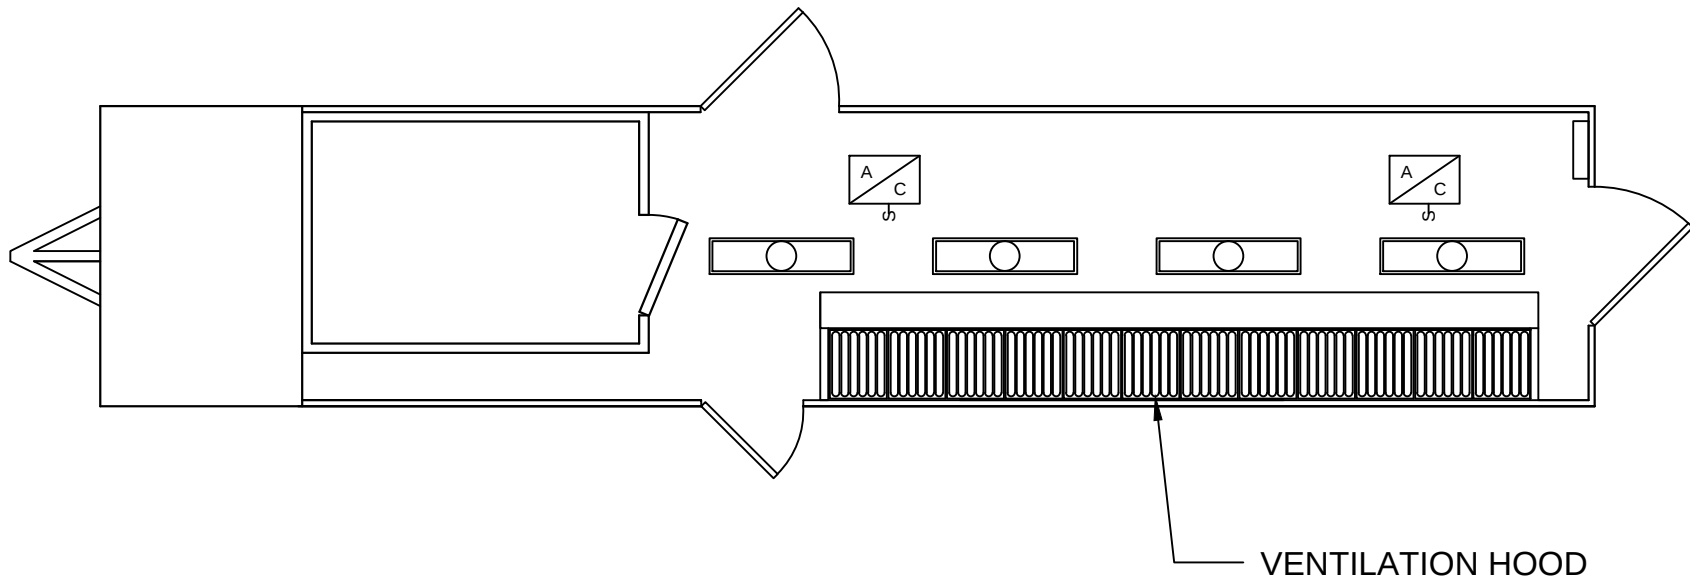

 AMERICAN MOBILE KITCHENS	KITCHEN F44-71P		
	Reflected Ceiling Plan		
	NOTES:	SIZE: ANSI A SCALE: 3/16" = 1'	DWG FILE: F44-71P NAME: HMCLAREN REV. 1.0 SHEET: 10 of 12

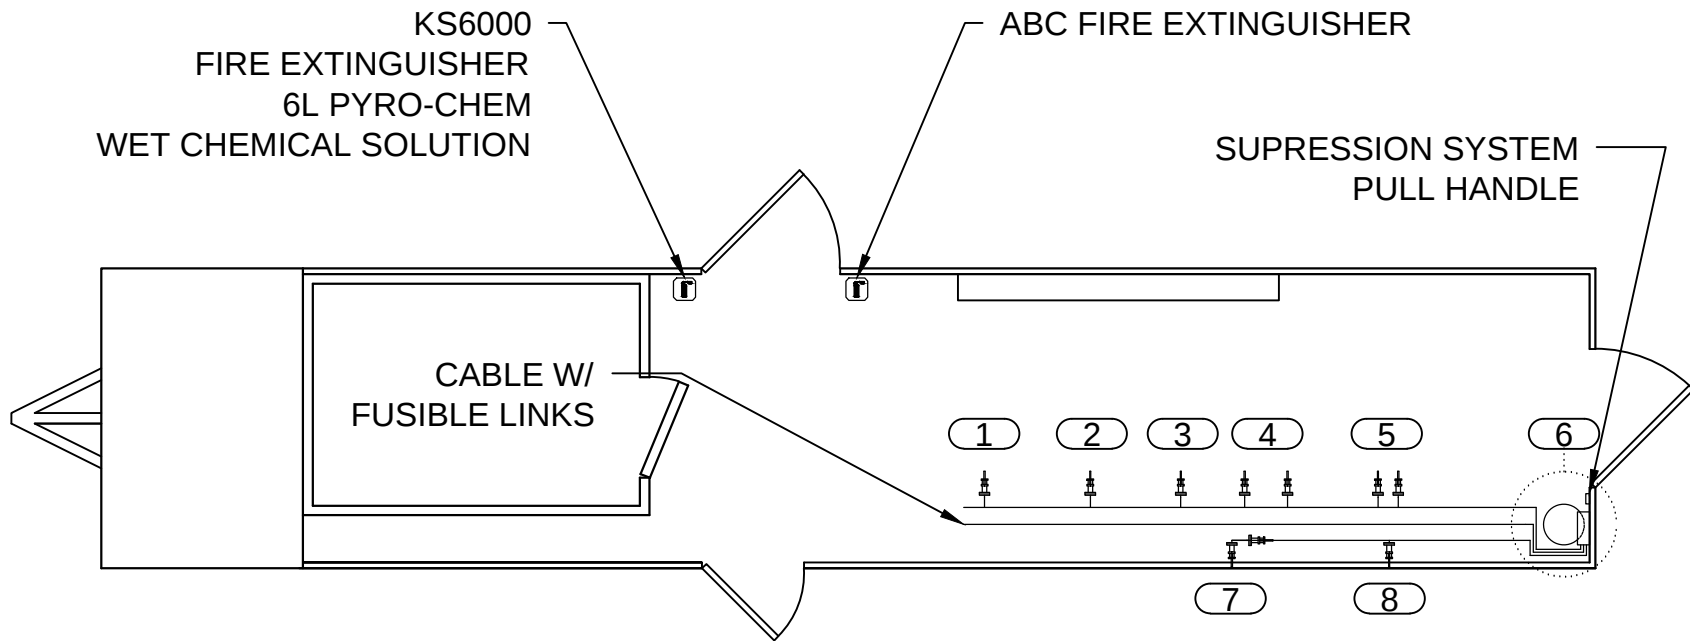

- ① FLAT TOP (GARLAND G36-G36R)
- ② 6 BURNER WITH OVEN (GARLAND G36-R)
- ③ BROILER (GARLAND GD-24RB)
- ④ [2] DEEP FRYER (PITCO 40C+)

- ⑤ TILT SKILLET (CLEVELAND RANGE SGL30TR)
- ⑥ FIRE SUPPRESSION SYSTEM (BFR-15)
- ⑦ EXHAUST FAN 1
- ⑧ EXHAUST FAN 2

IN CASE OF FIRE:

- 1) ACTIVATE FIRE SUPPRESSION SYSTEM
- 2) SOUND ALARM/CALL FIRE DEPT.
- 3) IF PRACTICAL, STANDBY WITH FIRE EXTINGUISHER TO SUPPLEMENT ANY NECESSARY EXTINGUISMENT NEEDS.



NOTES:

KITCHEN F44-71P

Flr. Plan - Fire Suppression

SIZE:
ANSI A


DWG
FILE: F44-71P

REV.
1.0

SCALE:
3/16" = 1'

NAME: HMCLAREN

SHEET: 11 of 12

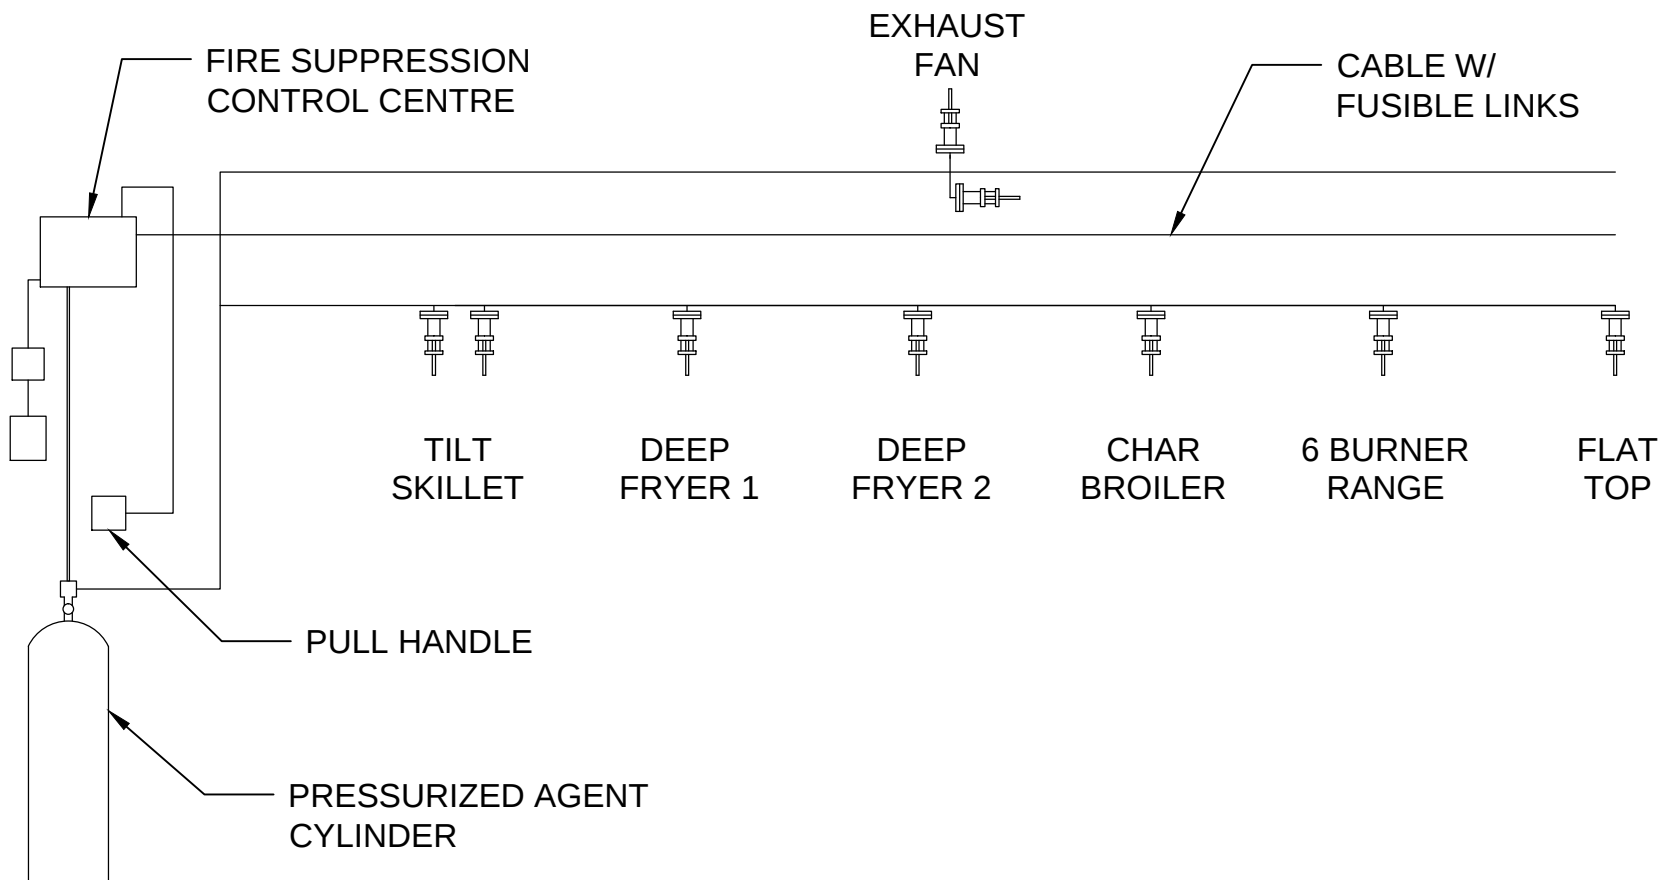

KITCHEN F44-7IP

Fire Suppression System

NOTES:

SIZE:
ANSI A

DWG
FILE: F44-7IP

REV.
1.0

SCALE:
NTS

NAME: HMCLAREN

SHEET: 12 of 12

AMK

AMERICAN MOBILE KITCHENS



Corporate Office 3790 Davidson Rd Inverary, Ontario Canada K0H 1X0
Phone 800-513-2668 Fax 888-353-7670
www.americanmobilekitchens.com Email info@americanmobilekitchens.com

